




## Osnova

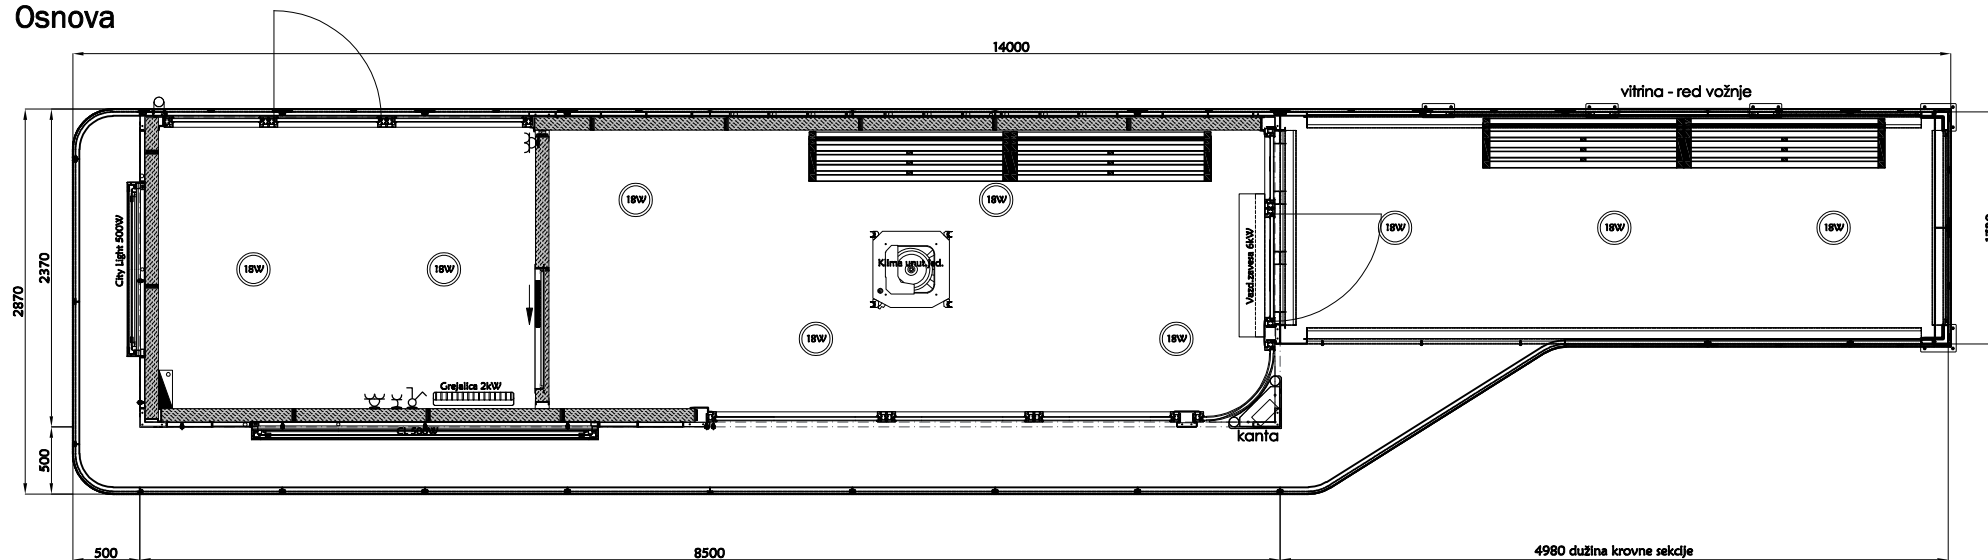

## Prednja Fasada

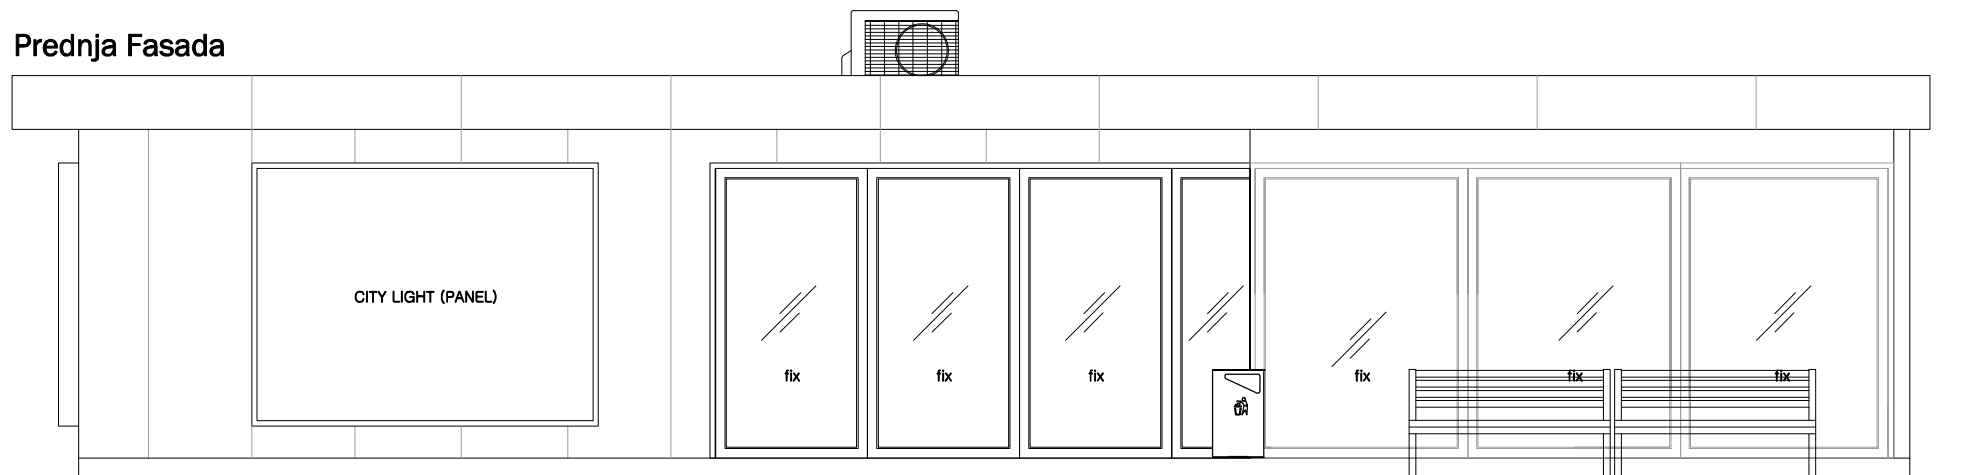

## Osnova

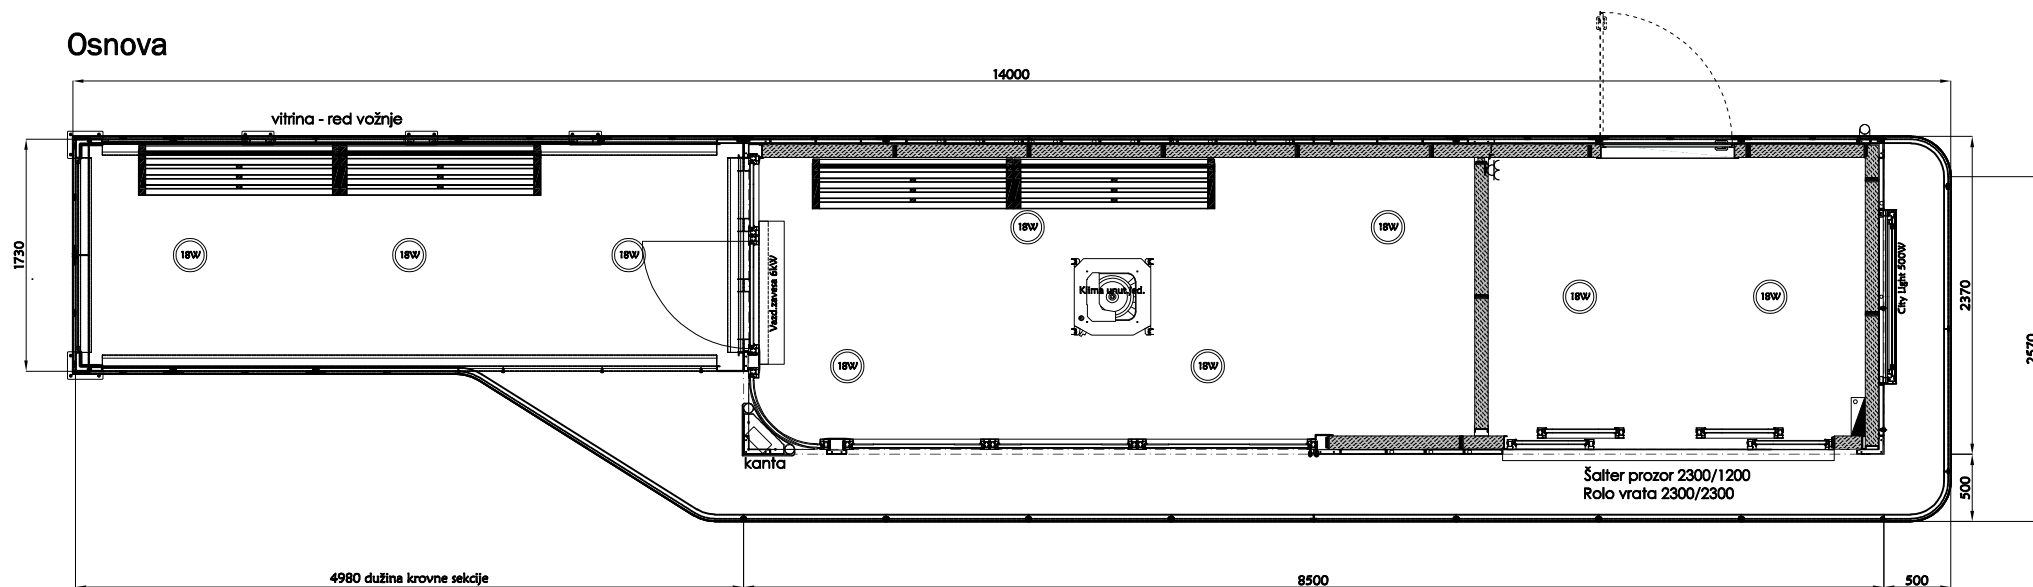

## Prednja Fasada

